





- Legend**
- Tax Lot
 - Add Lot
 - Tic Mark (83.27)
 - Control Mark
 - Historic Property
 - PIN Map Block
 - PIN Block Grid
 - Easement
 - Setback
 - Fire Tax Line
 - City Limit
 - County Line
 - Township Line
 - Interchange
 - Railroad
 - Private Road
 - Water Features
 - Transmission R/W
 - Muni Service Dist
 - Roadway Corridor
- FEMA Flood Zone**
- Flood Way
 - A
 - AE
 - X500

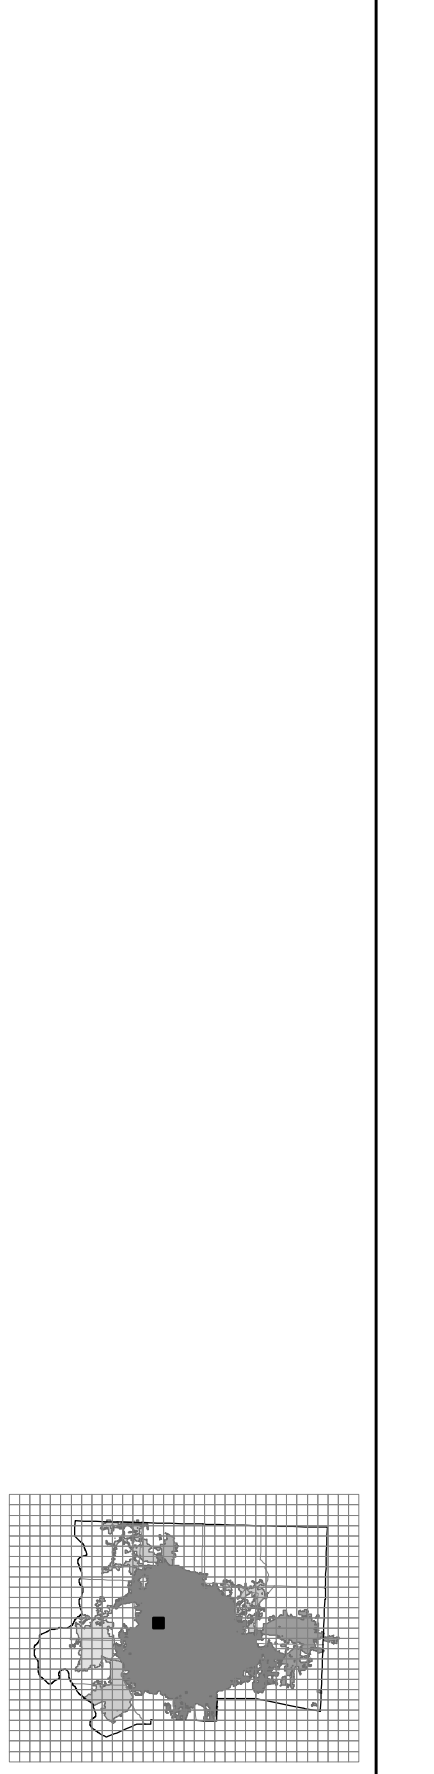

6807.04	6817.03	6817.04
6806.02	6816.01	6816.02
6806.04	6816.03	6816.04

FORSYTH COUNTY, NC
TAX ADMINISTRATION
GIS/MAPPING DIVISION

THIS MAP WAS COMPILED FROM RECORDED DEEDS, PLATS, AND OTHER PUBLIC RECORDS. FORSYTH COUNTY ASSUMES NO LEGAL LIABILITY FOR THE INFORMATION CONTAINED IN THIS DOCUMENT. THE MAPPING DATA IS BASED ON THE NC STATE PLANE, NAD 1983.

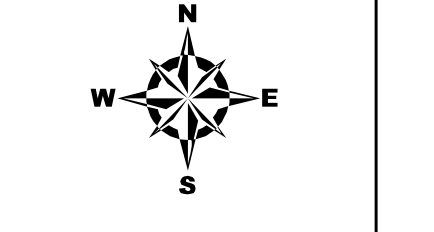

Scale: 1" = 200'

Date Plotted
 Mar 14, 2011

PIN MAP.Sub
6816.01